

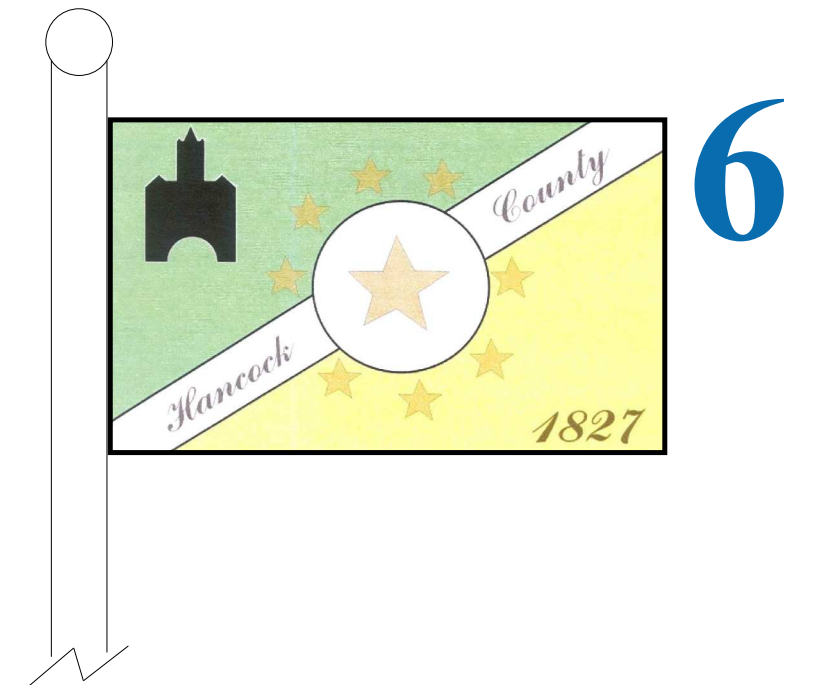



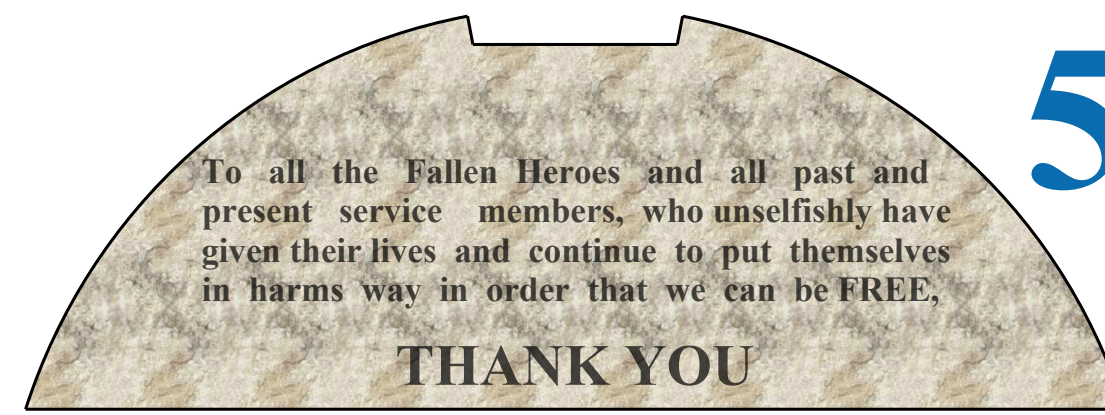


Hancock County Veterans Memorial

GREENFIELD, INDIANA

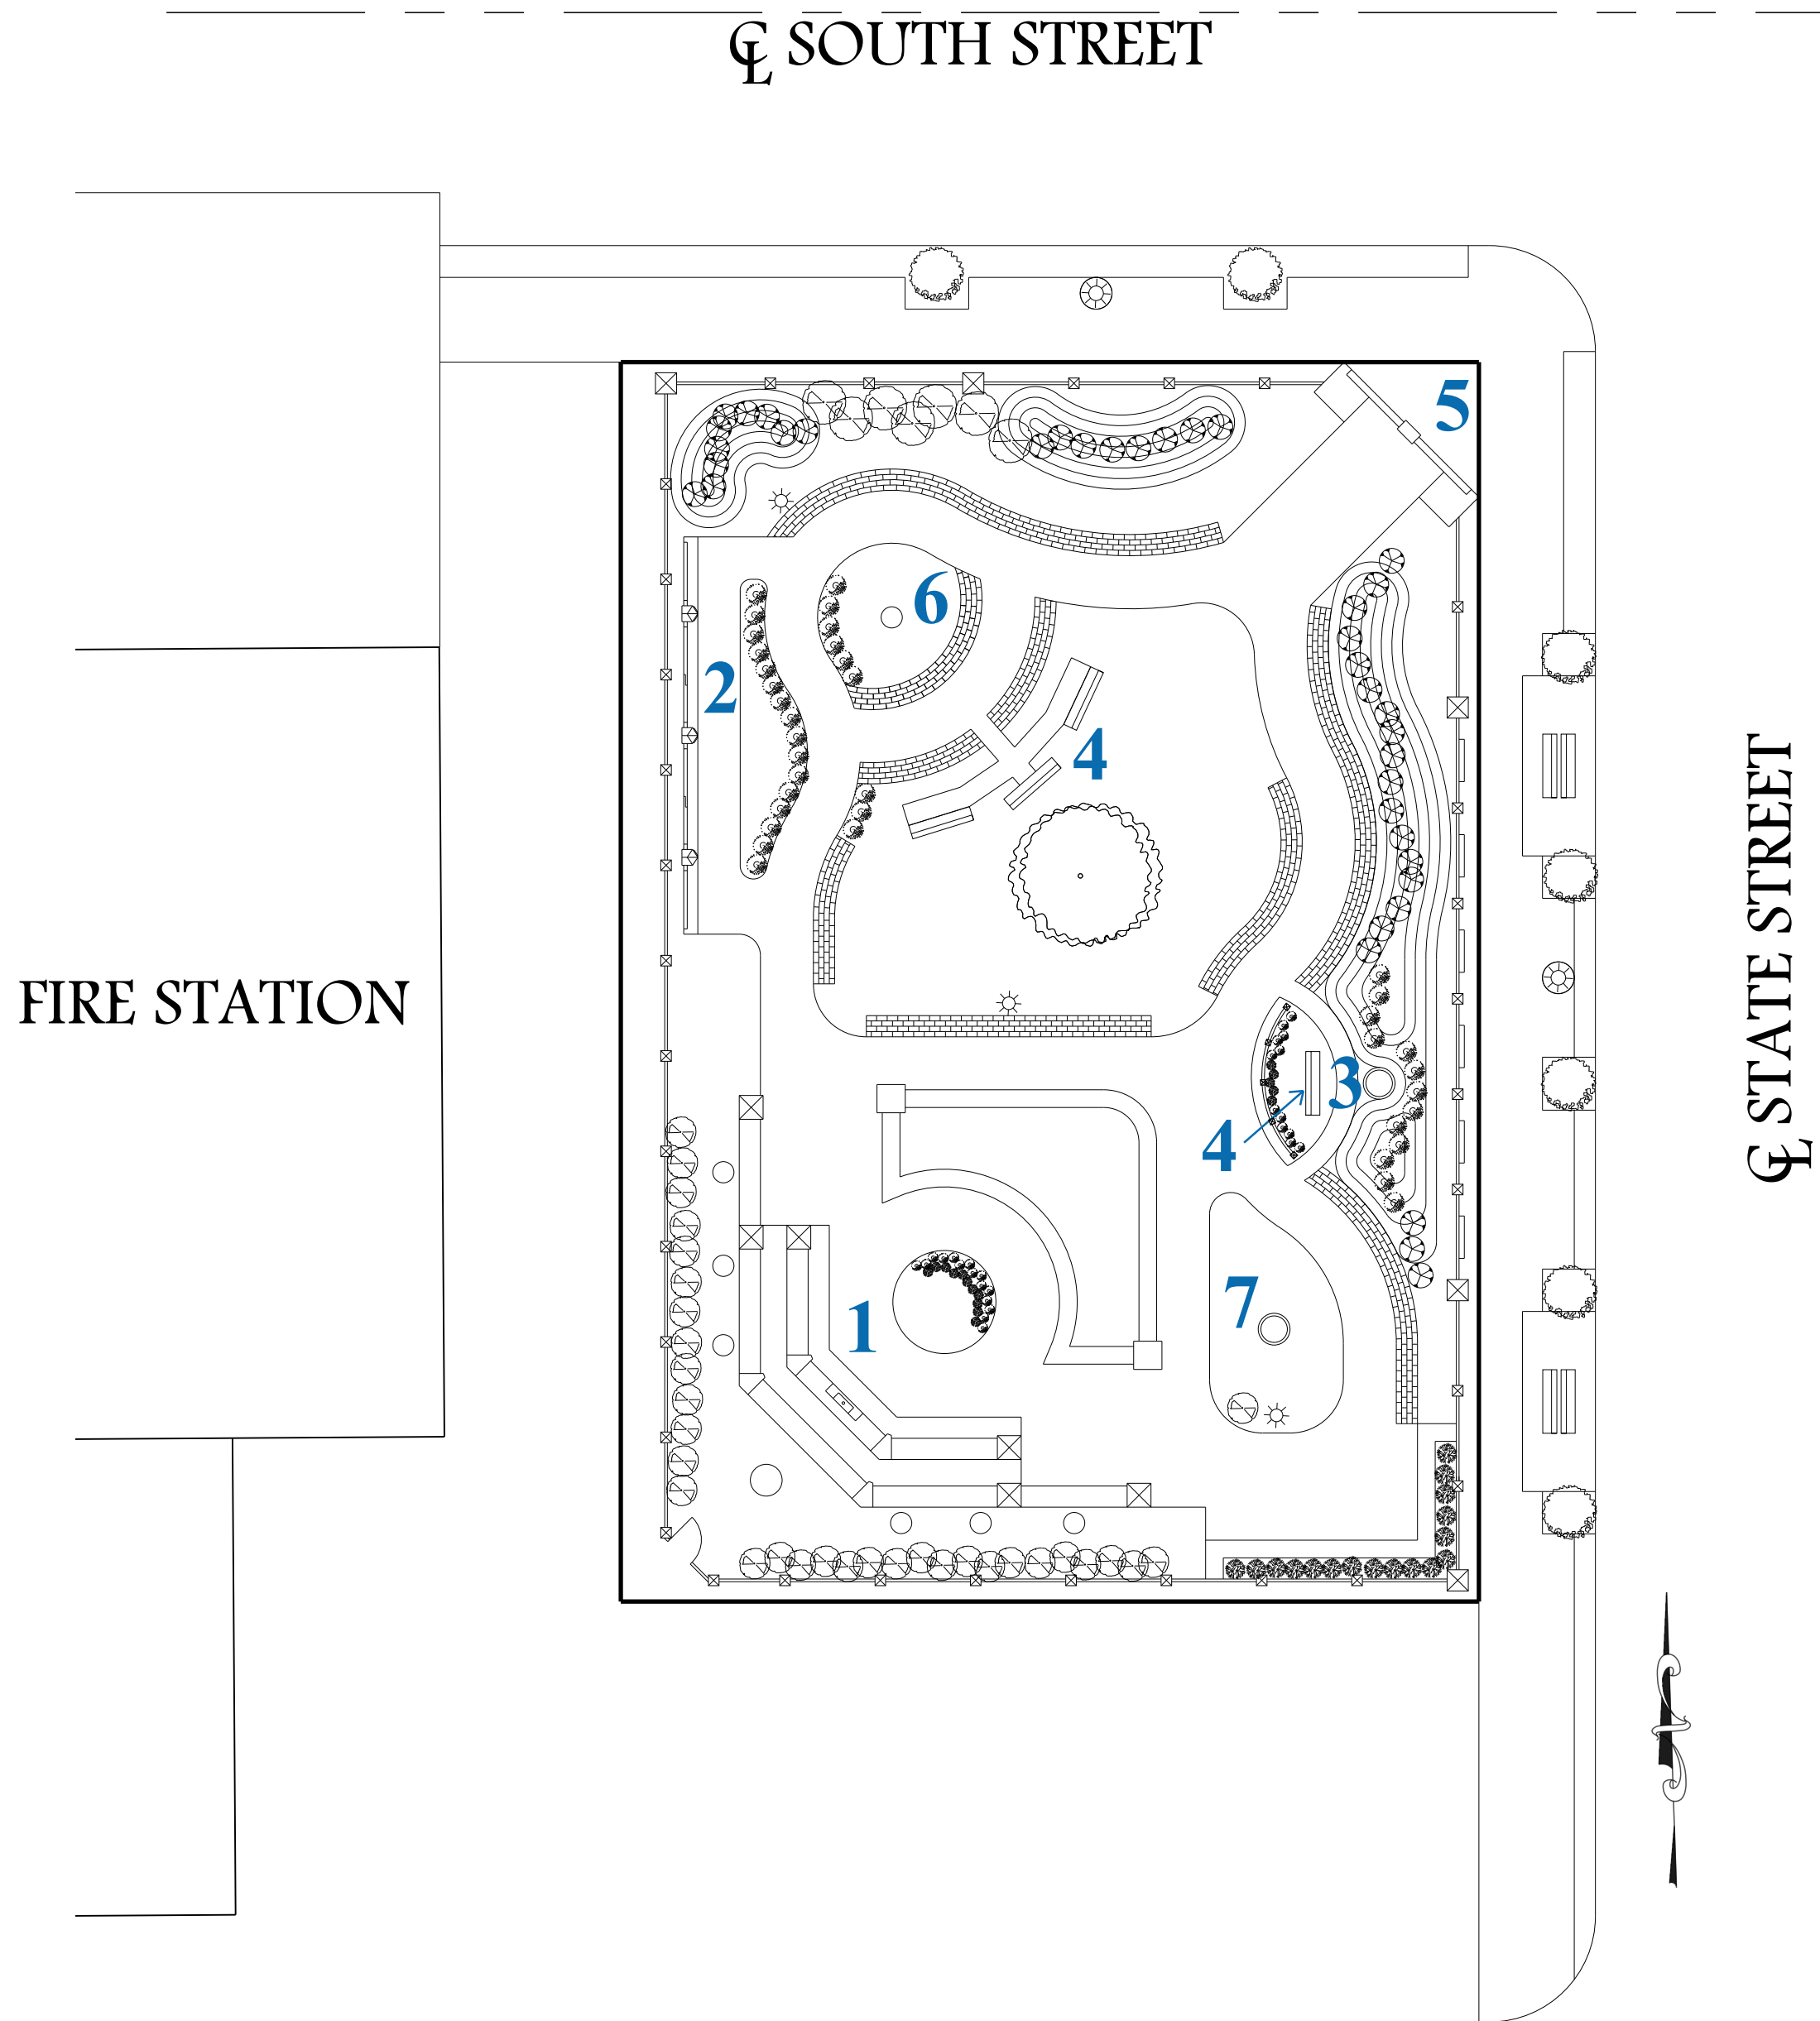

**KNEELING
SOLDIER
STATUE** **7**

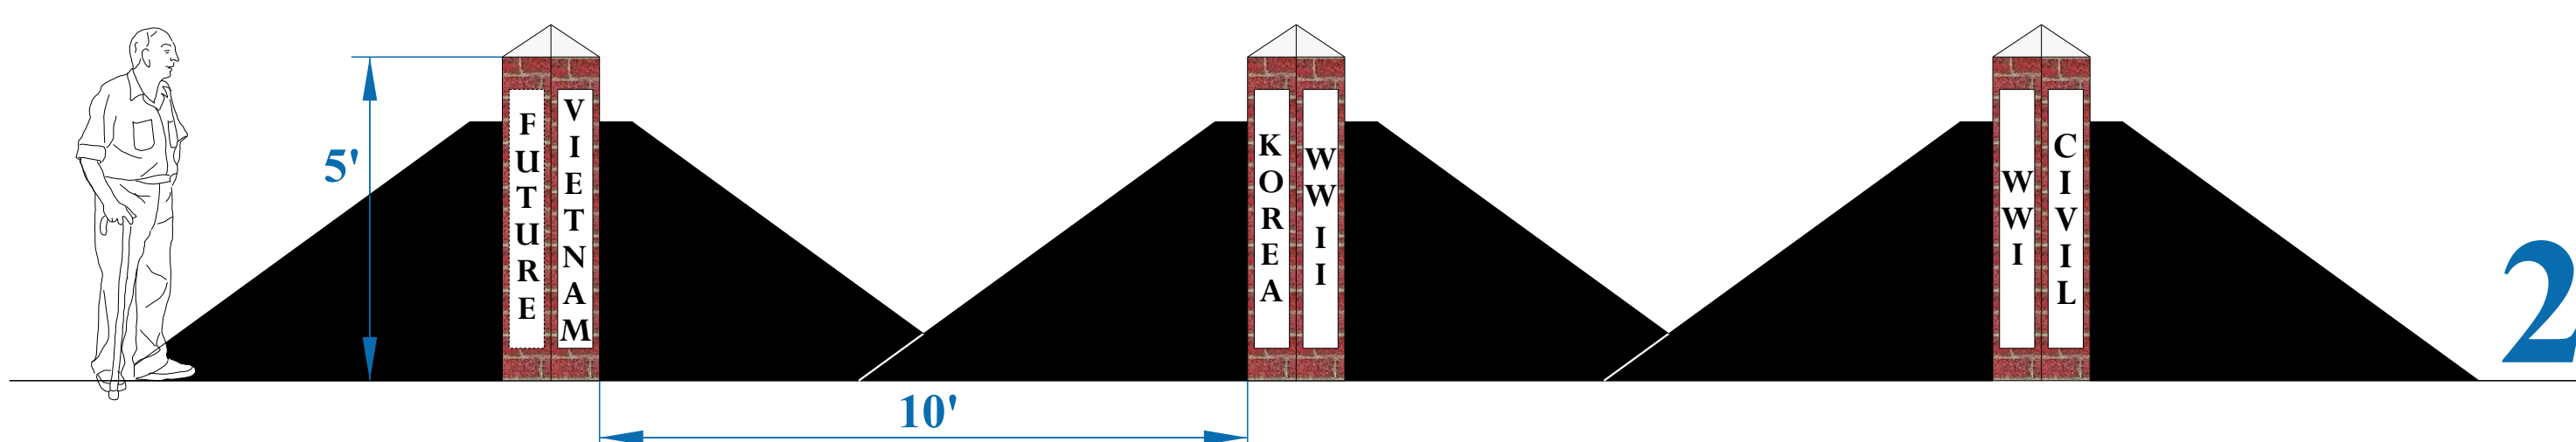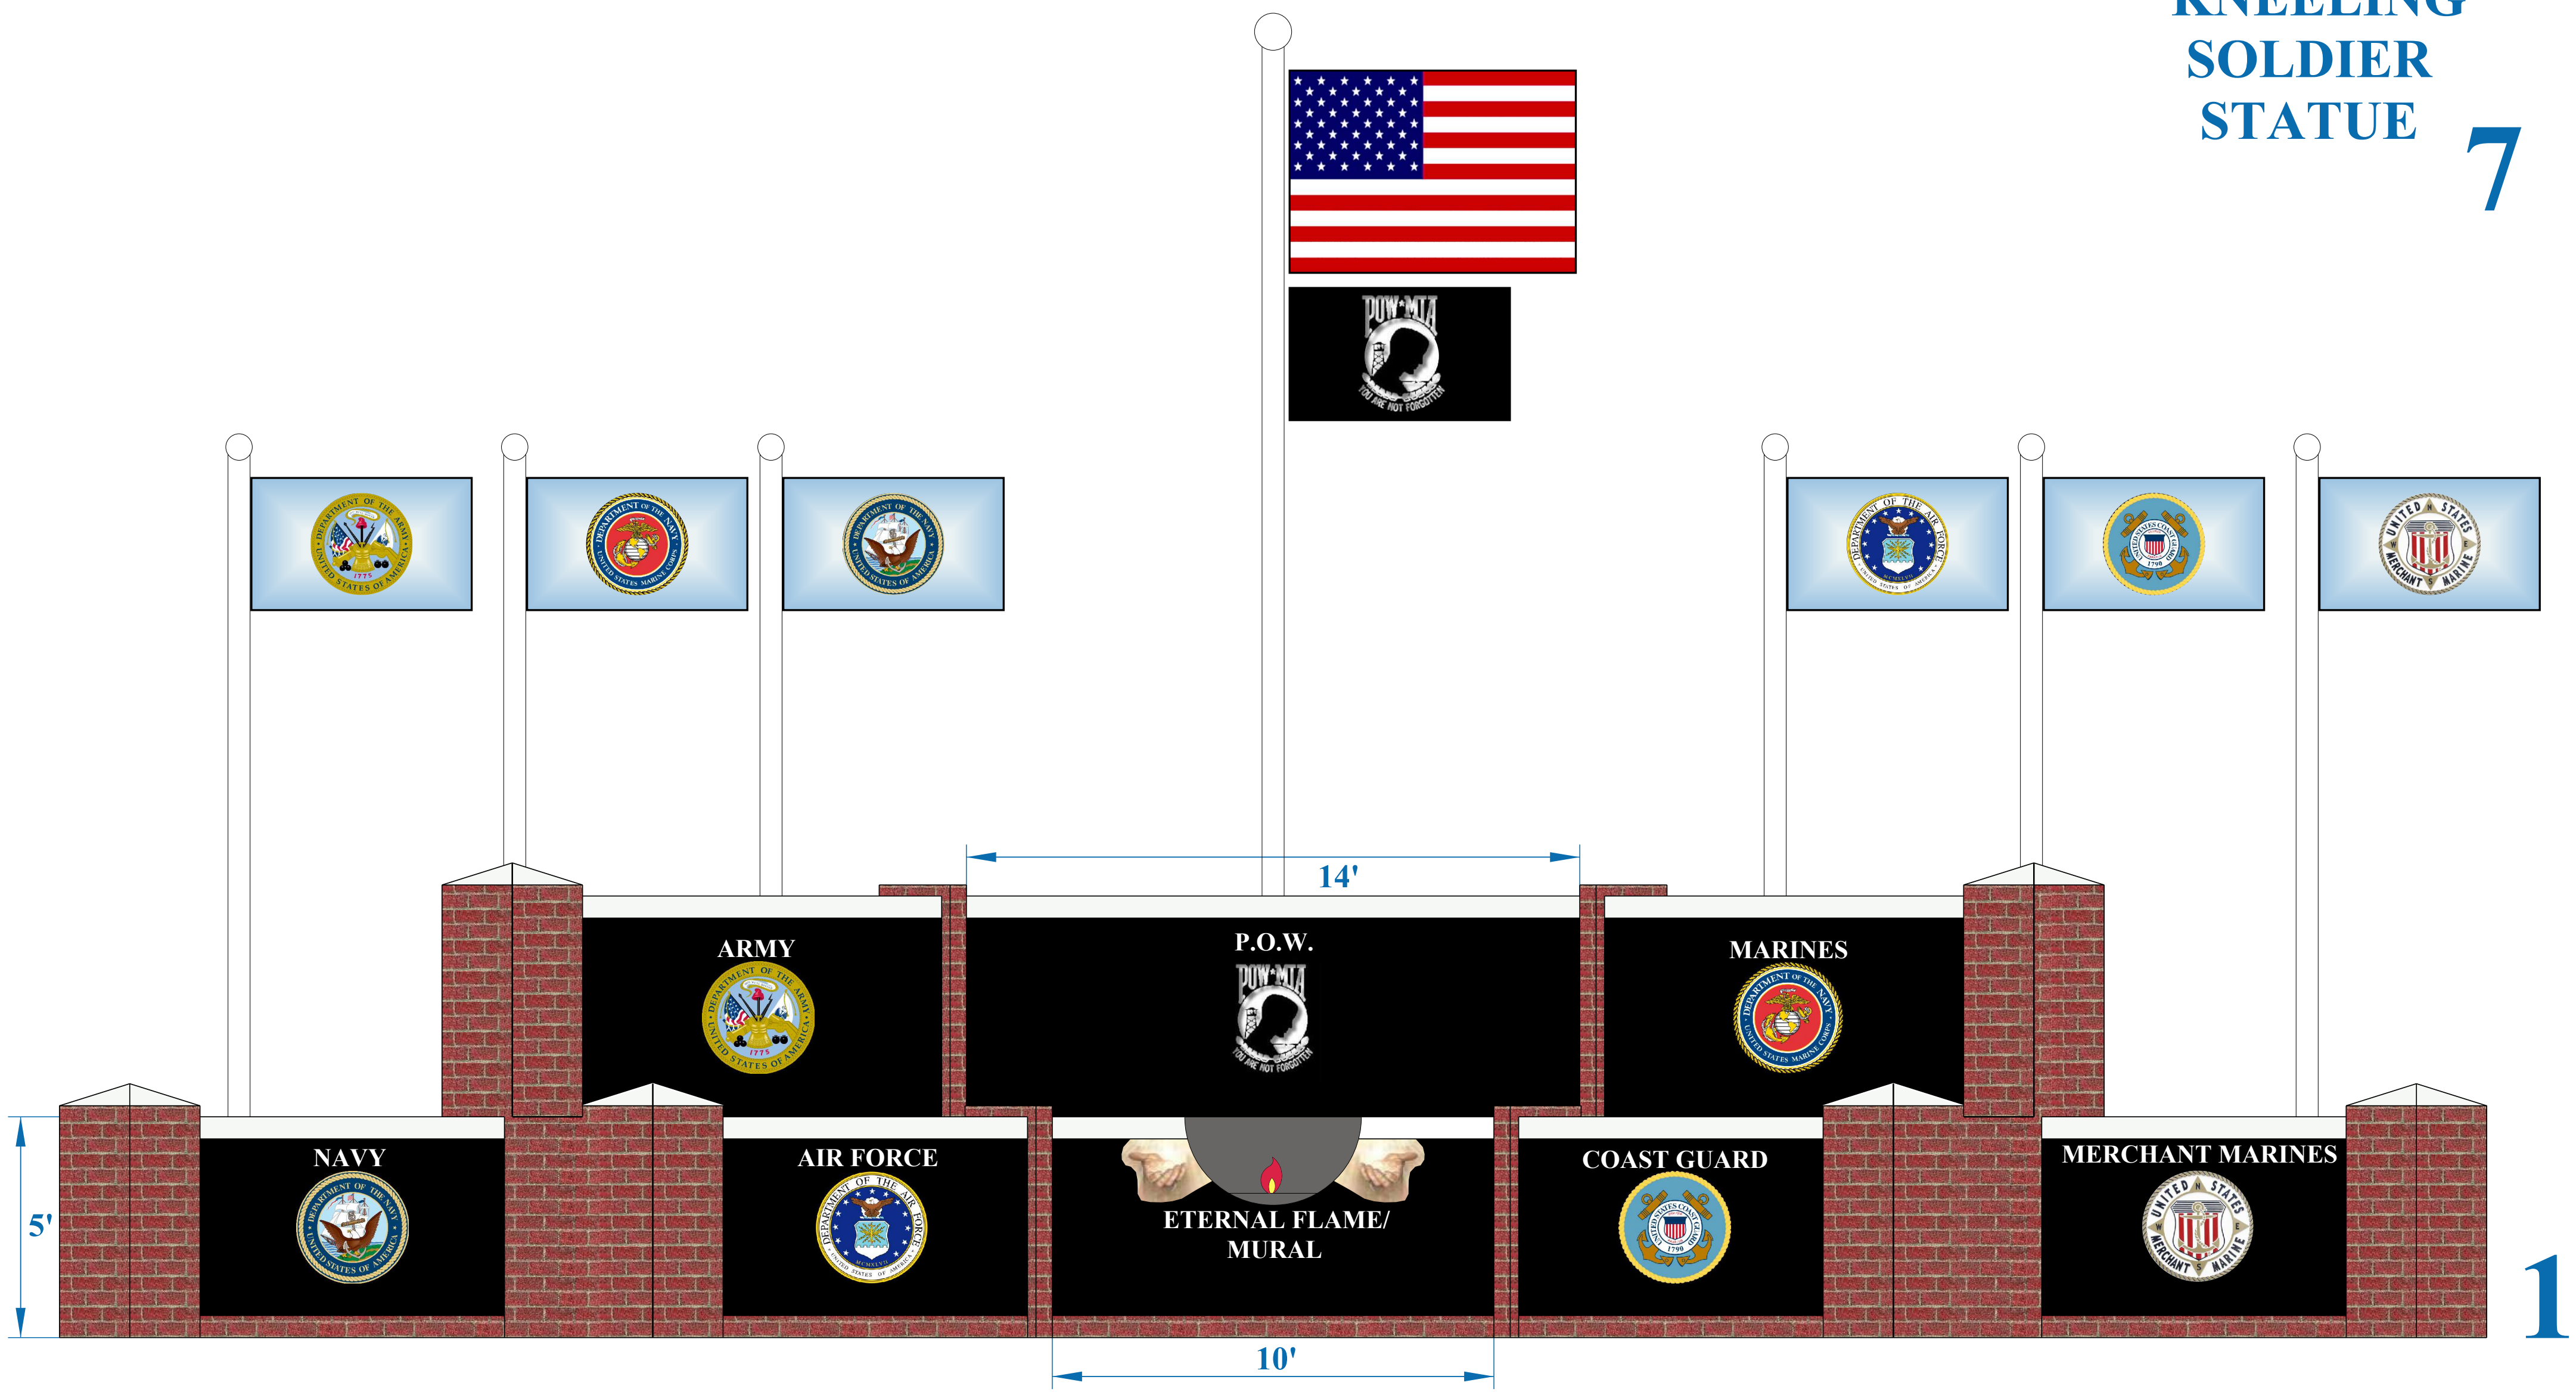

Stoepelwerth & Associates, Inc.

CONSULTING ENGINEERS LAND SURVEYORS

(317) 849-5935 FAX: (317) 849-5942

7965 EAST 106th STREET - FISHERS, INDIANA 46038